




MASTER GRADING AND DRAINAGE PLAN

MAPLEWOOD CEMETERY

HENRIETTA, NEW YORK

LEVEL SPREADER DETAIL

SCALE: 1"=20'-0"

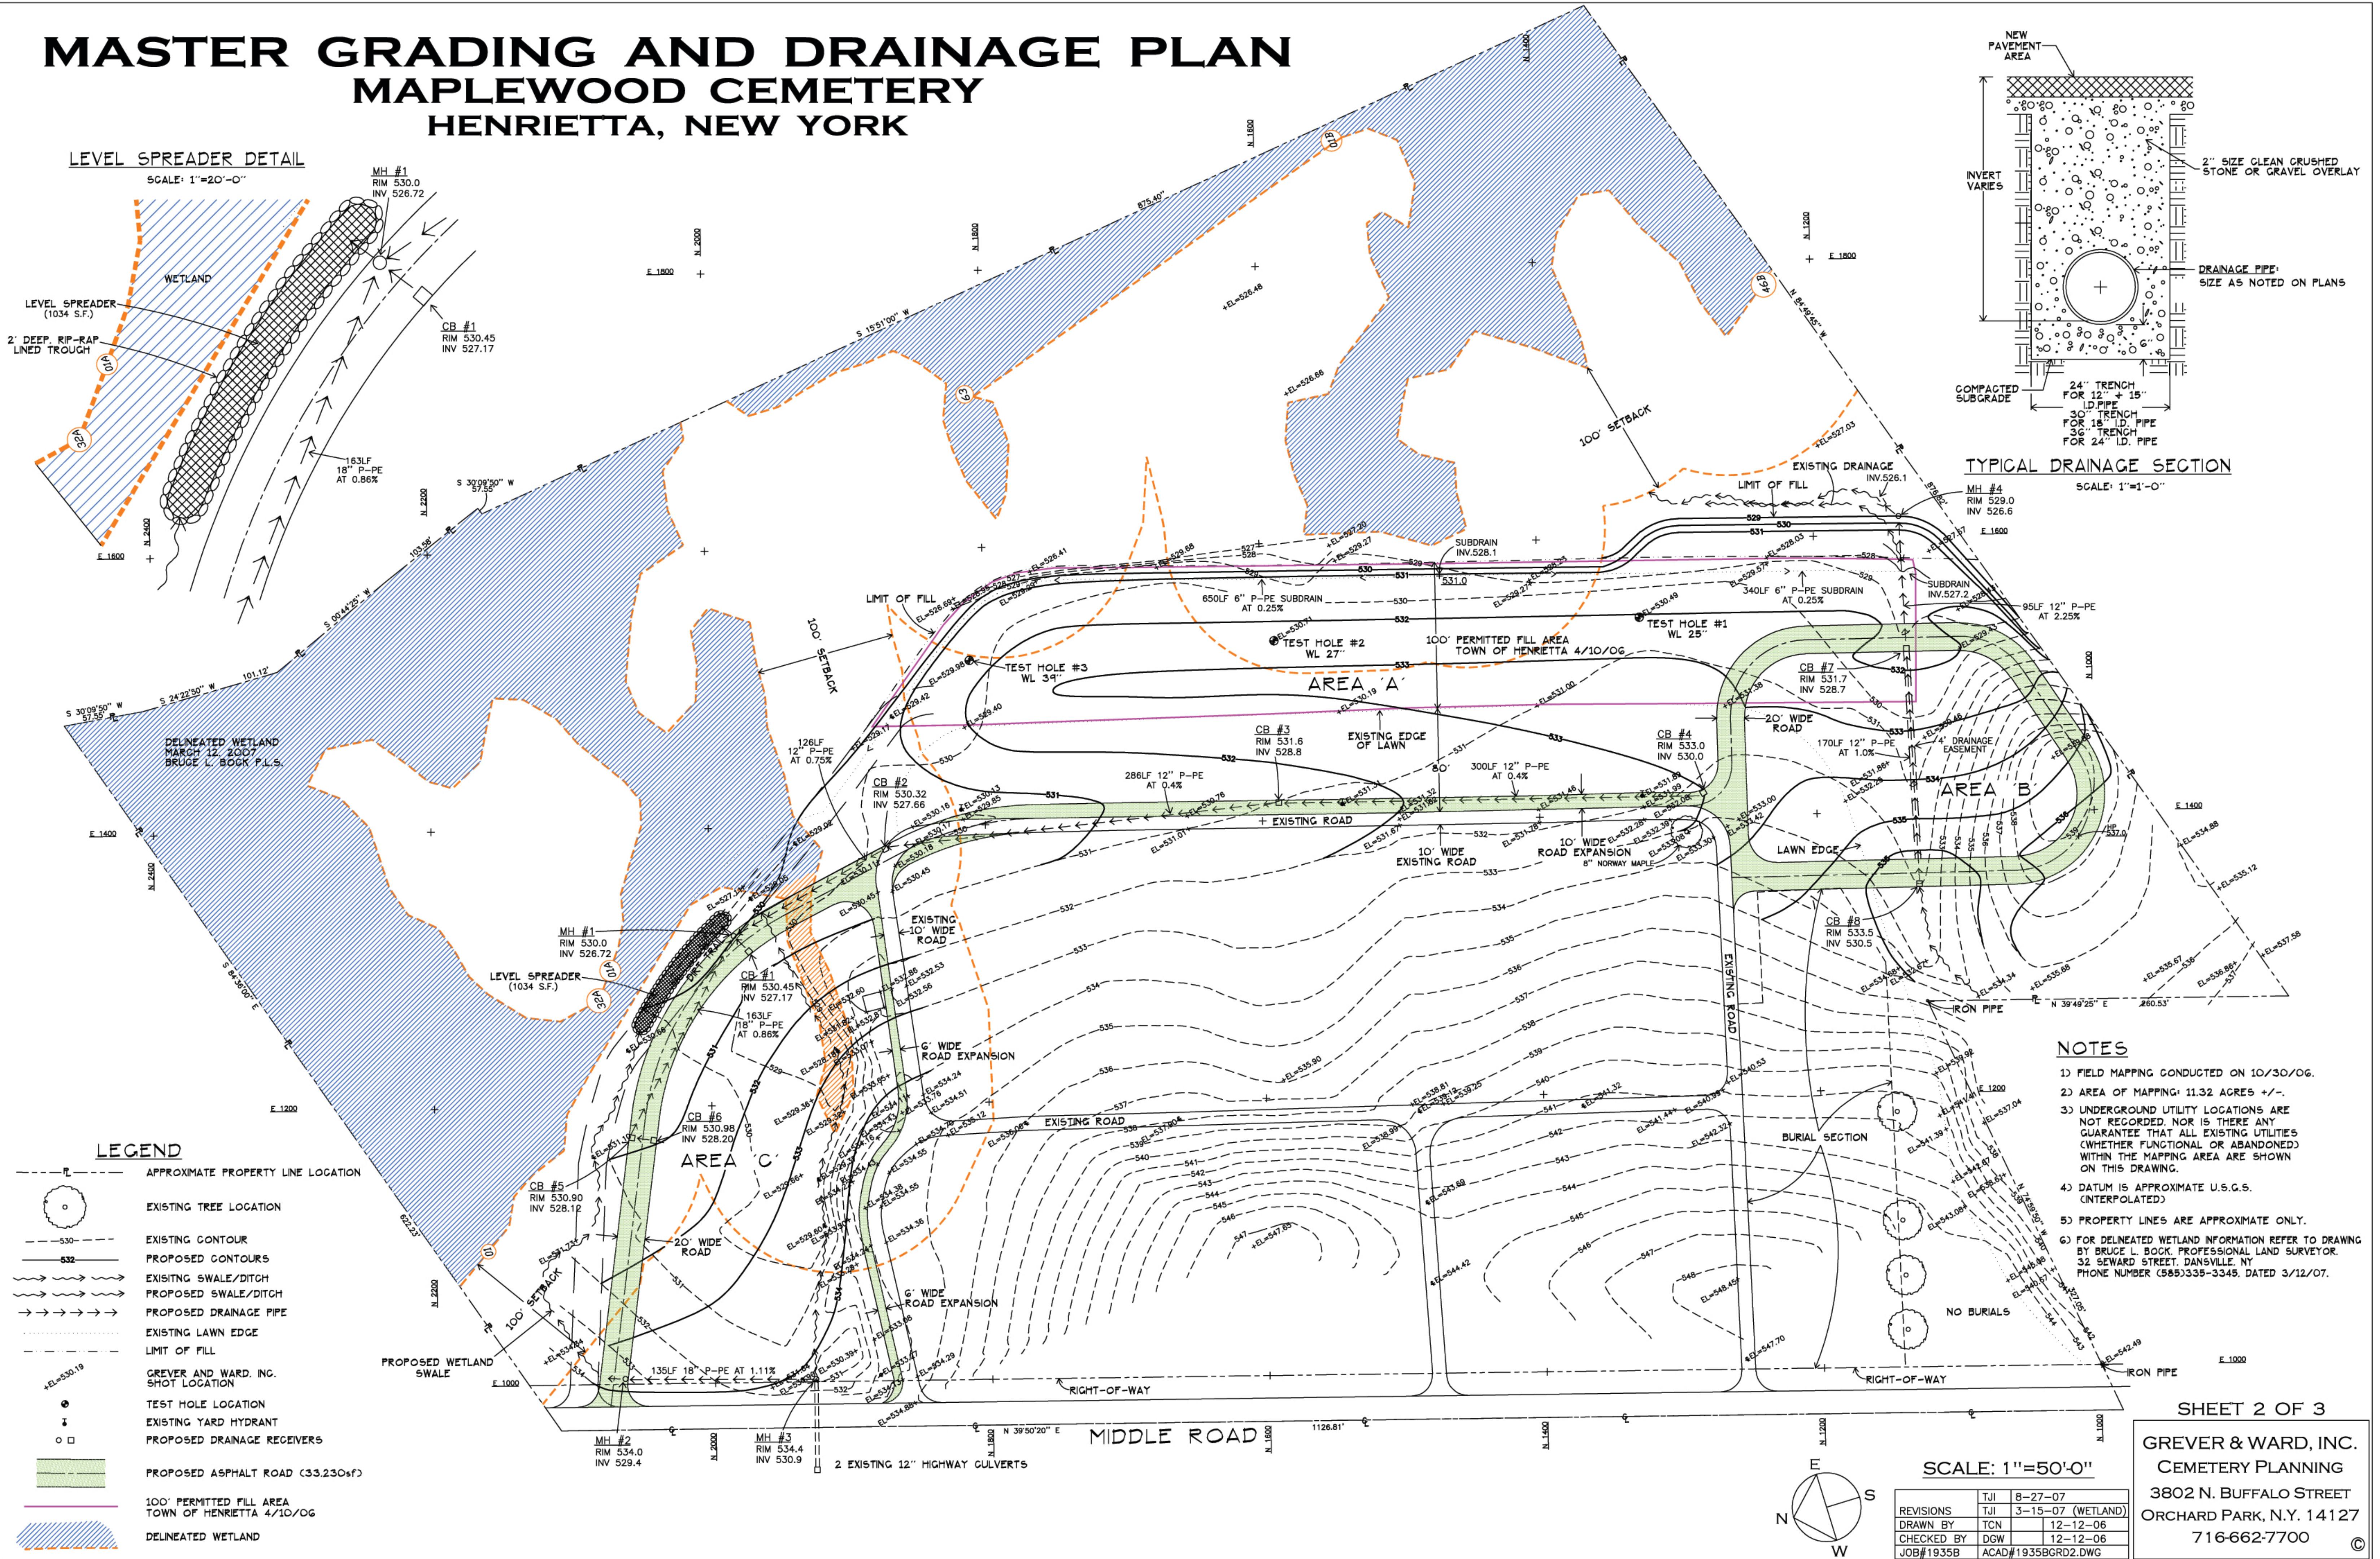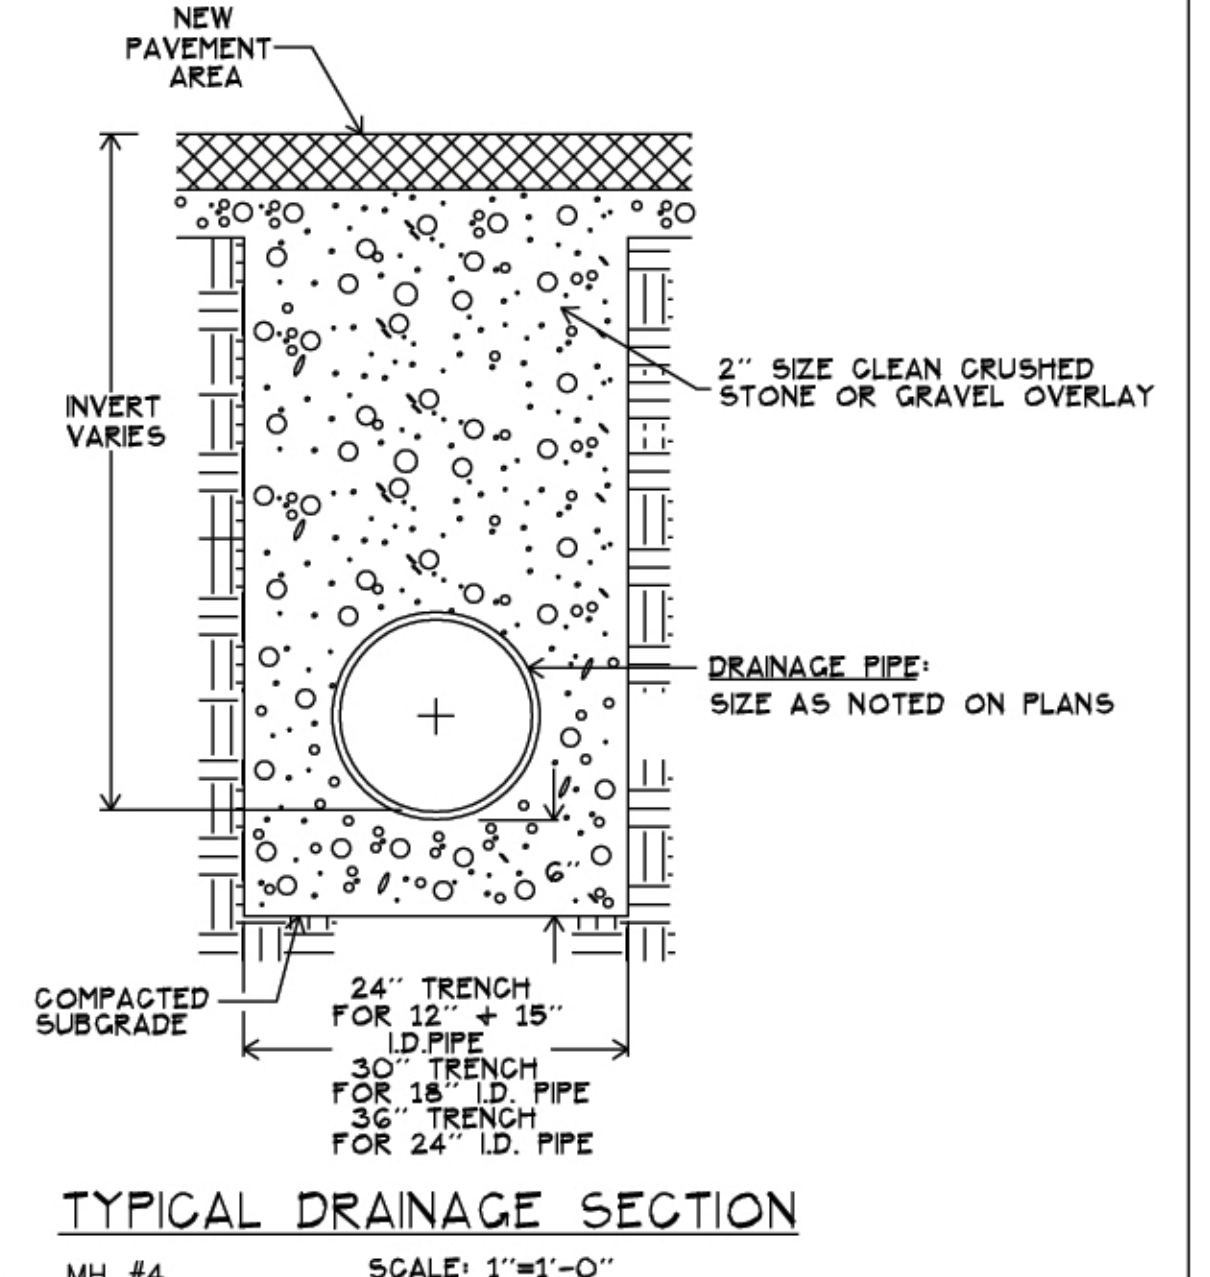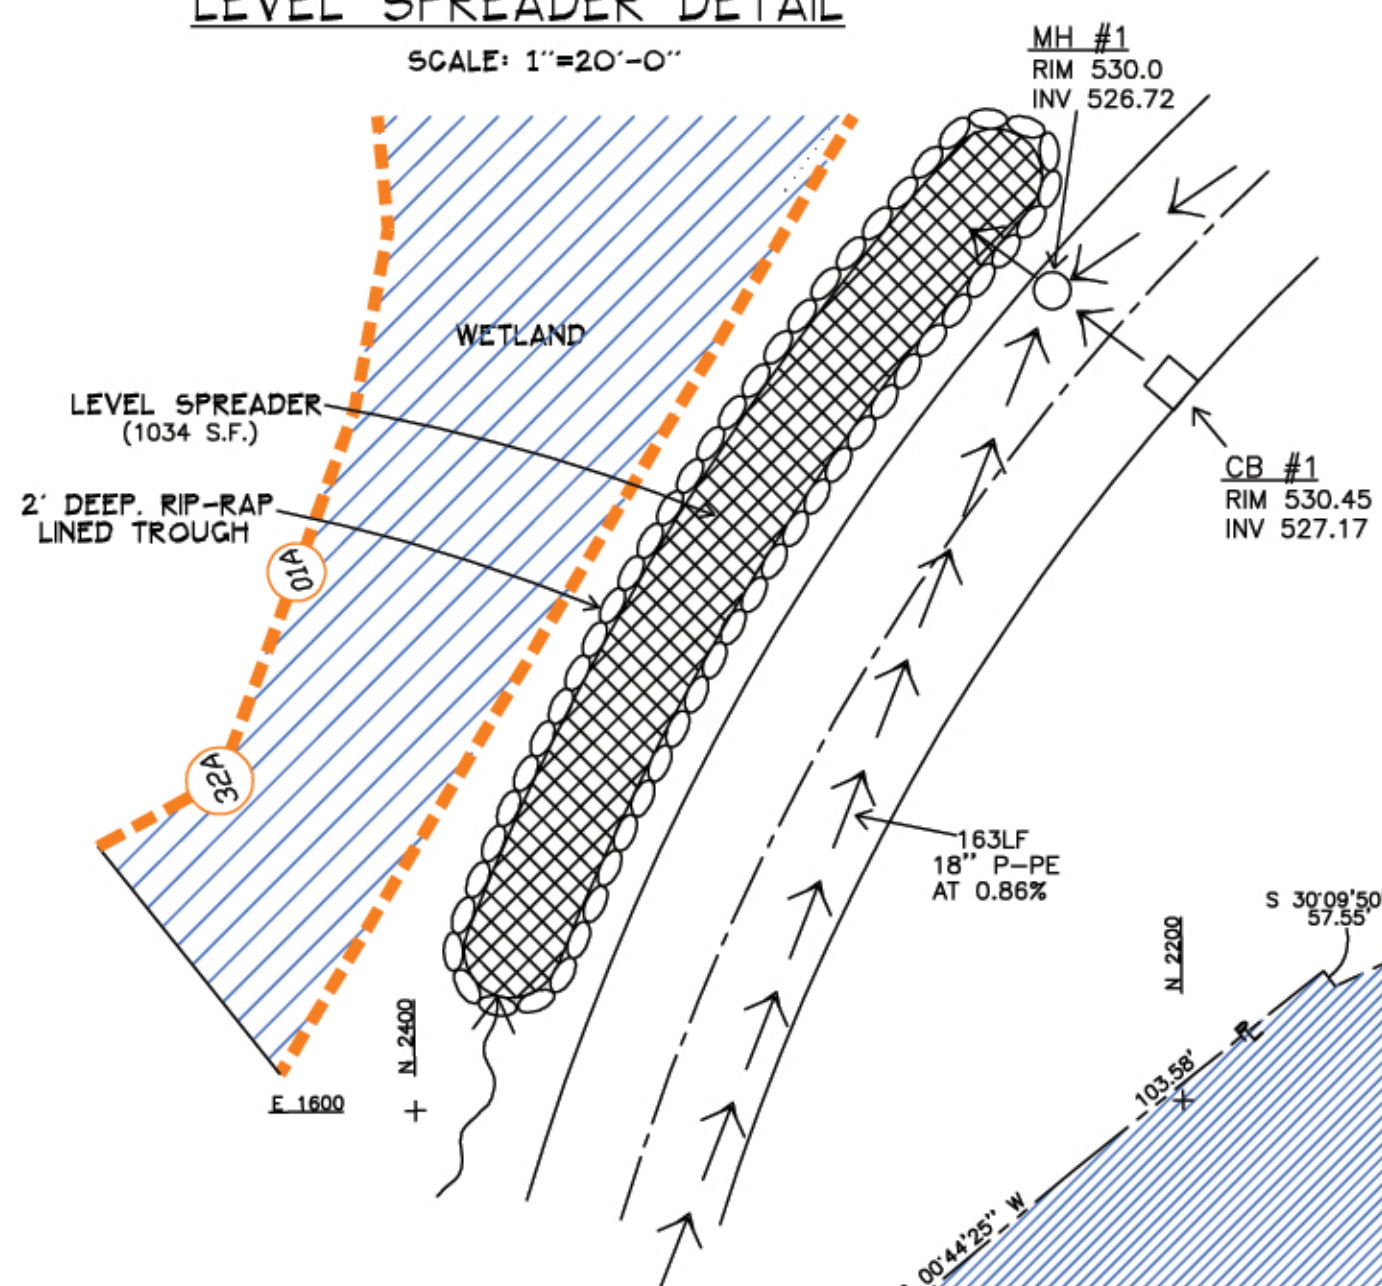

NOTES

- 1) FIELD MAPPING CONDUCTED ON 10/30/06.
- 2) AREA OF MAPPING: 11.32 ACRES +/-.
- 3) UNDERGROUND UTILITY LOCATIONS ARE NOT RECORDED, NOR IS THERE ANY GUARANTEE THAT ALL EXISTING UTILITIES (WHETHER FUNCTIONAL OR ABANDONED) WITHIN THE MAPPING AREA ARE SHOWN ON THIS DRAWING.
- 4) DATUM IS APPROXIMATE U.S.G.S. (INTERPOLATED).
- 5) PROPERTY LINES ARE APPROXIMATE ONLY.
- 6) FOR DELINEATED WETLAND INFORMATION REFER TO DRAWING BY BRUCE L. BOCK, PROFESSIONAL LAND SURVEYOR, 32 SEWARD STREET, DANVILLE, NY. PHONE NUMBER (585) 335-3349, DATED 3/12/07.

SHEET 2 OF 3

GREVER & WARD, INC.
CEMETERY PLANNING
3802 N. BUFFALO STREET
ORCHARD PARK, N.Y. 14127
716-662-7700

SCALE: 1"=50'-0"

REVISIONS	TJI	8-27-07
	TJI	3-15-07 (WETLAND)
DRAWN BY	TCN	12-12-06
CHECKED BY	DGW	12-12-06
JOB#1935B	ACAD#1935BGRD2.DWG	