


Maplewood Cemetery – 2009 Expansion Project

MASTER GRADING AND DRAINAGE PLAN MAPLEWOOD CEMETERY HENRIETTA, NEW YORK

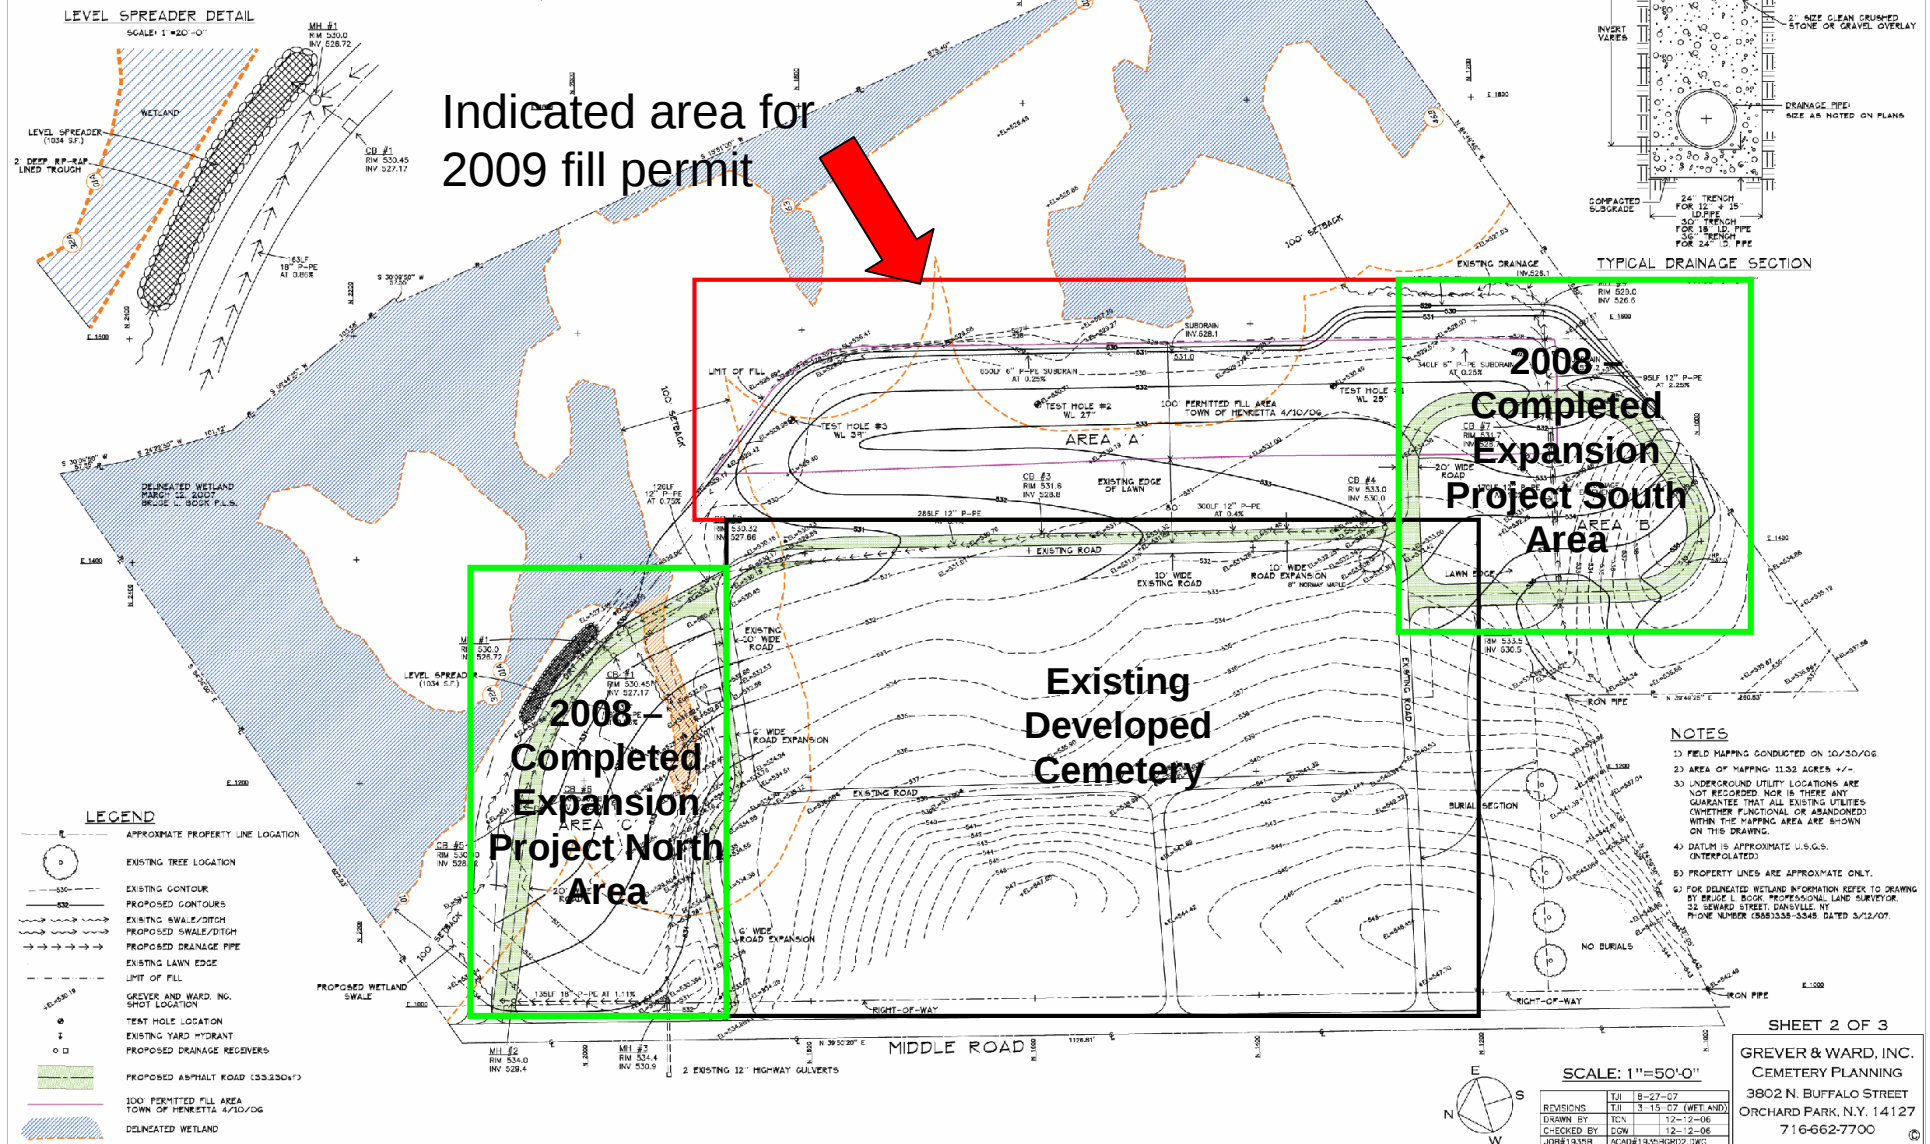

Maplewood Cemetery – 2009 Expansion Project

East area fill required to complete submitted Master Plan. Area size is approximately 650' x 180'.

Fill required to raise east area 3 to 4 feet, in gradual grade to center, as shown below.

The berm that is currently along the existing east road is top soil that will be spread over the new fill to complete the east area grading.

The drainage system shown along the existing east road is complete. The construction access road has been upgraded to millings to reduce the dirt tracked from the trucks to Middle Road. Villager Construction will be the primary contractor.

The completed north and south 2008 expansion projects have been 100% stabilized. The SWPP plan remains in place and inspections will change from the current once a month, to the required once a week schedule once work is resumed in the April-May 2009 timeframe.

