


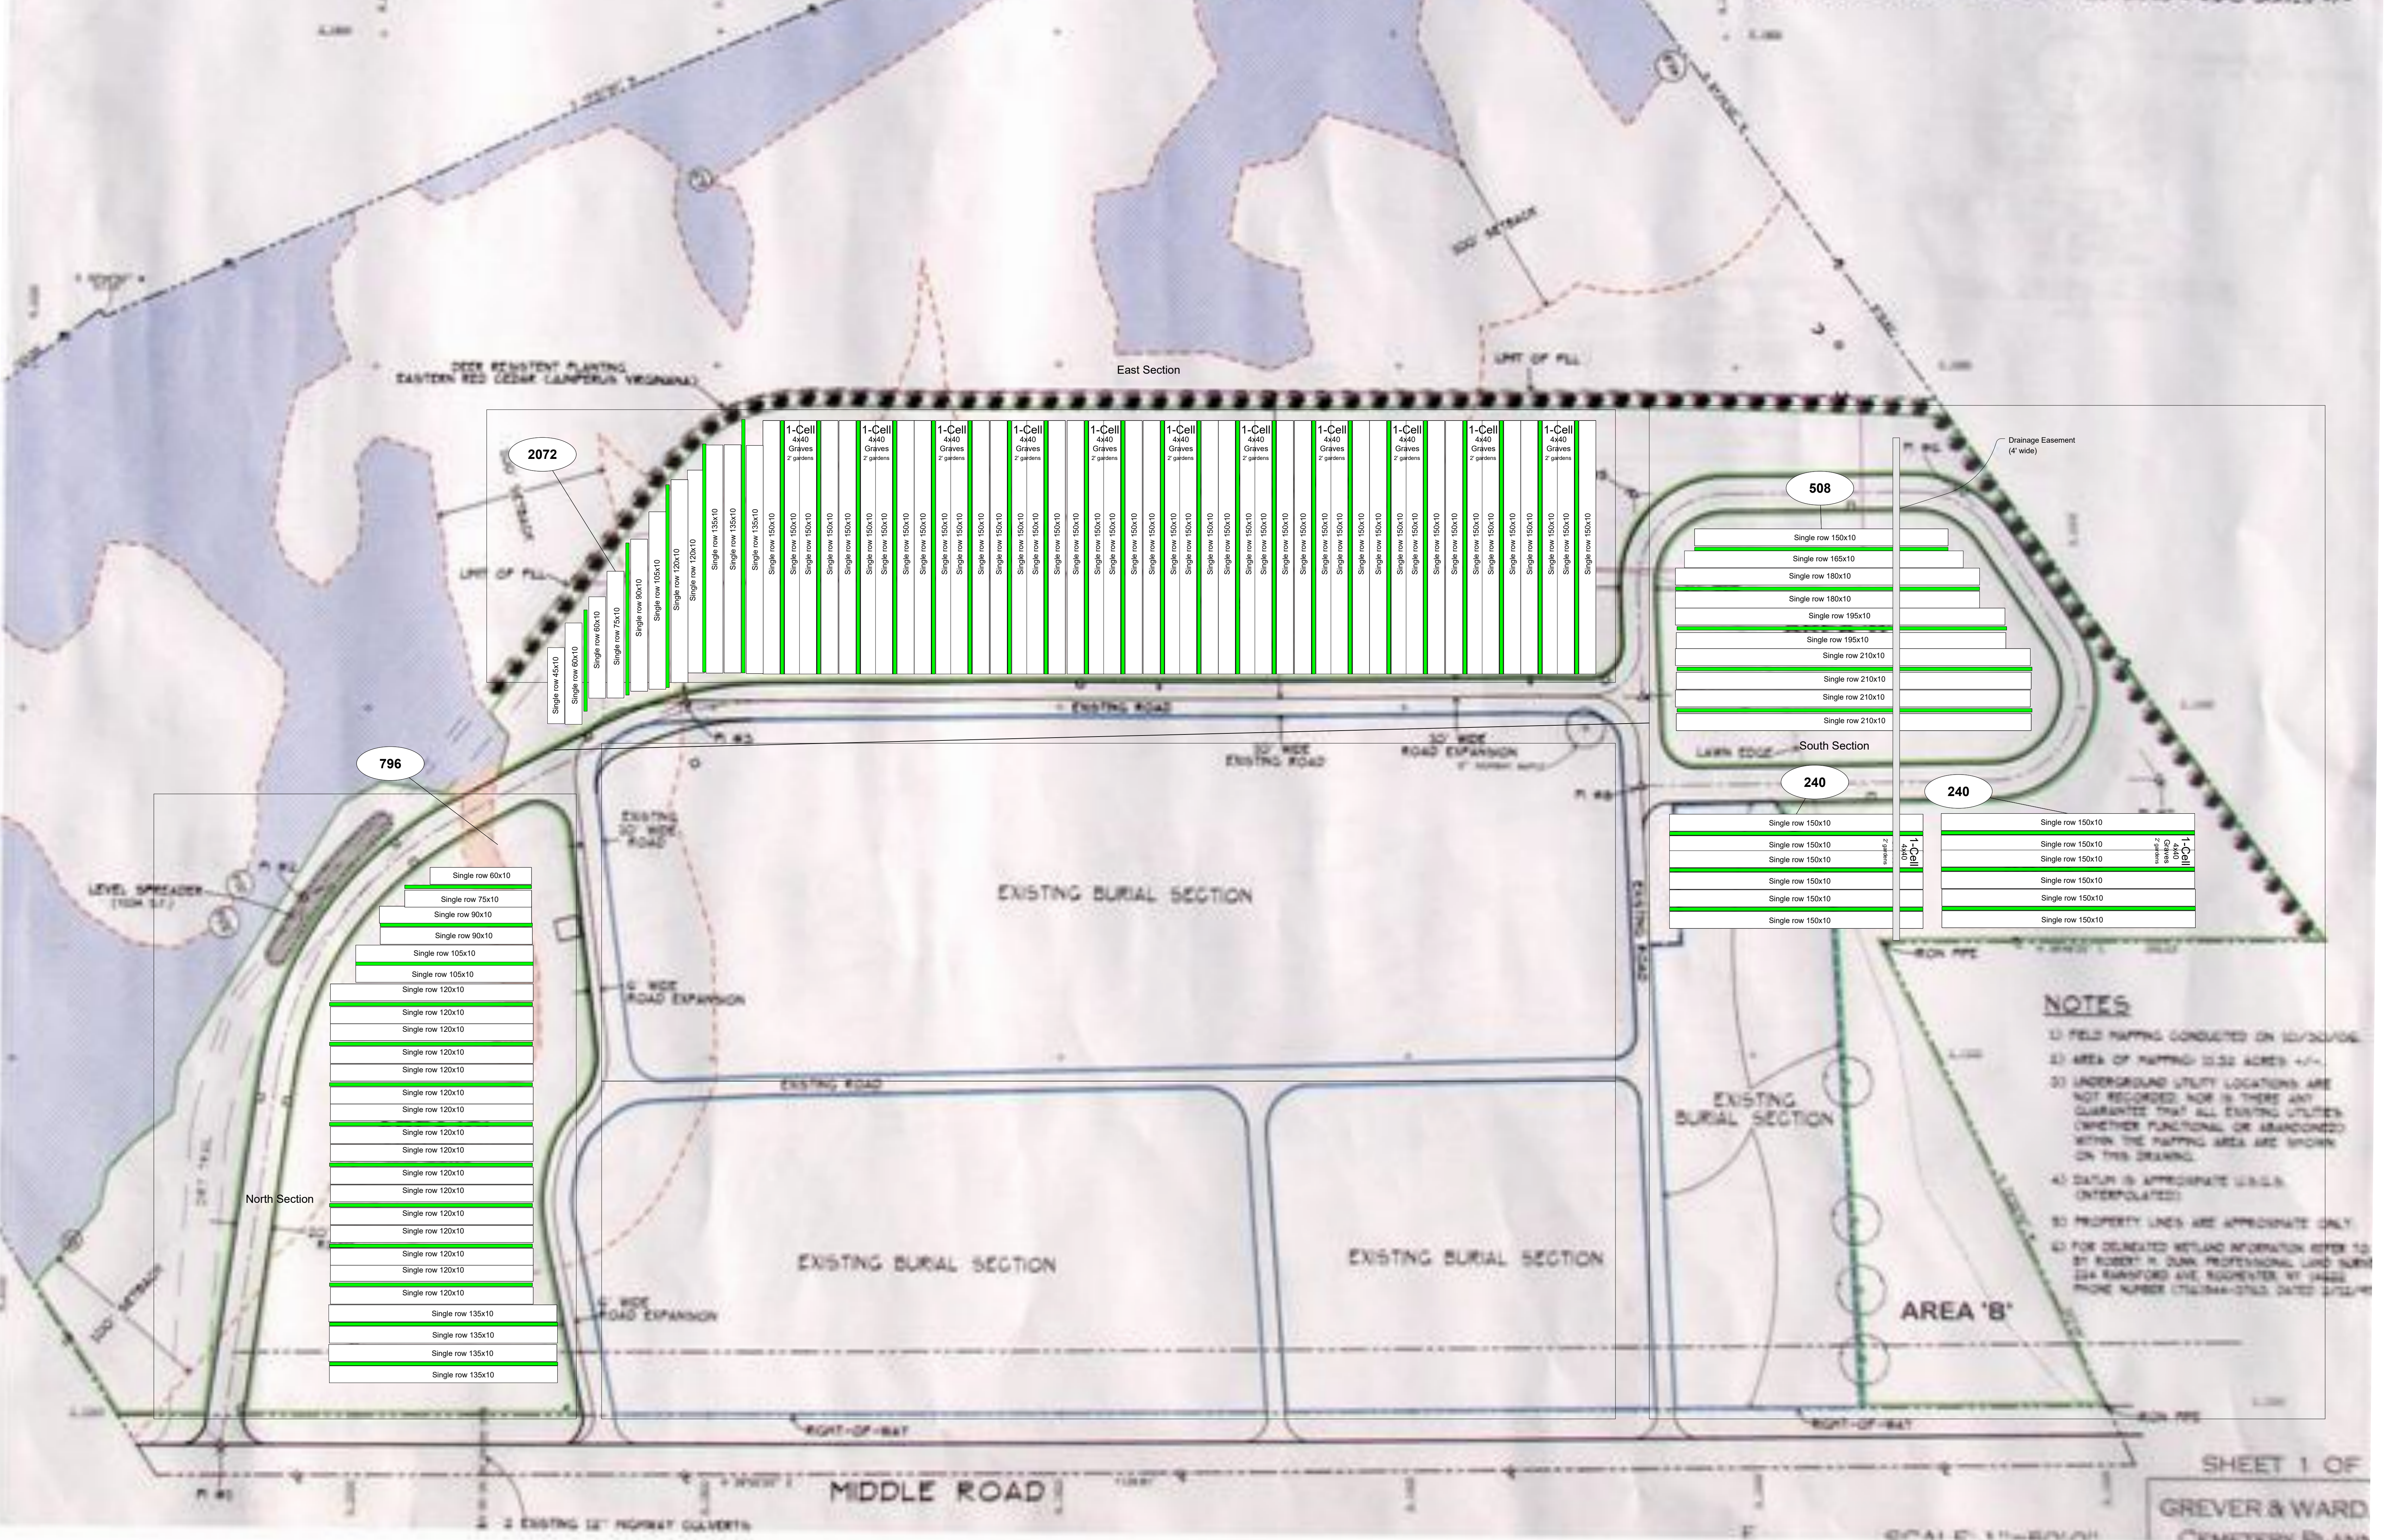

North Section

East Section

South Section


NOTES

- 1) FIELD MAPPING CONDUCTED ON 10/10/2006
- 2) AREA OF MAPPING 13.32 ACRES +/-
- 3) UNDERGROUND UTILITY LOCATIONS ARE NOT RECORDED, NOR IS THERE ANY GUARANTEE THAT ALL EXISTING UTILITIES (WHETHER FUNCTIONAL OR ABANDONED) WITHIN THE MAPPING AREA ARE SHOWN ON THIS DRAWING.
- 4) DATA IS APPROPRIATE U.S.G.S. (INTERPOLATED)
- 5) PROPERTY LINES ARE APPROXIMATE ONLY
- 6) FOR DELETED RETAIL INFORMATION REFER TO ST. ROBERT M. DUNN, PROFESSIONAL LAND SURVEYOR, 224 RANFORD AVE, ROCHESTER, NY 14620, PHONE NUMBER (716) 344-0762, DATED 2/12/10

SHEET 1 OF

GREYER & WARD

CREATED BY: J. ANN

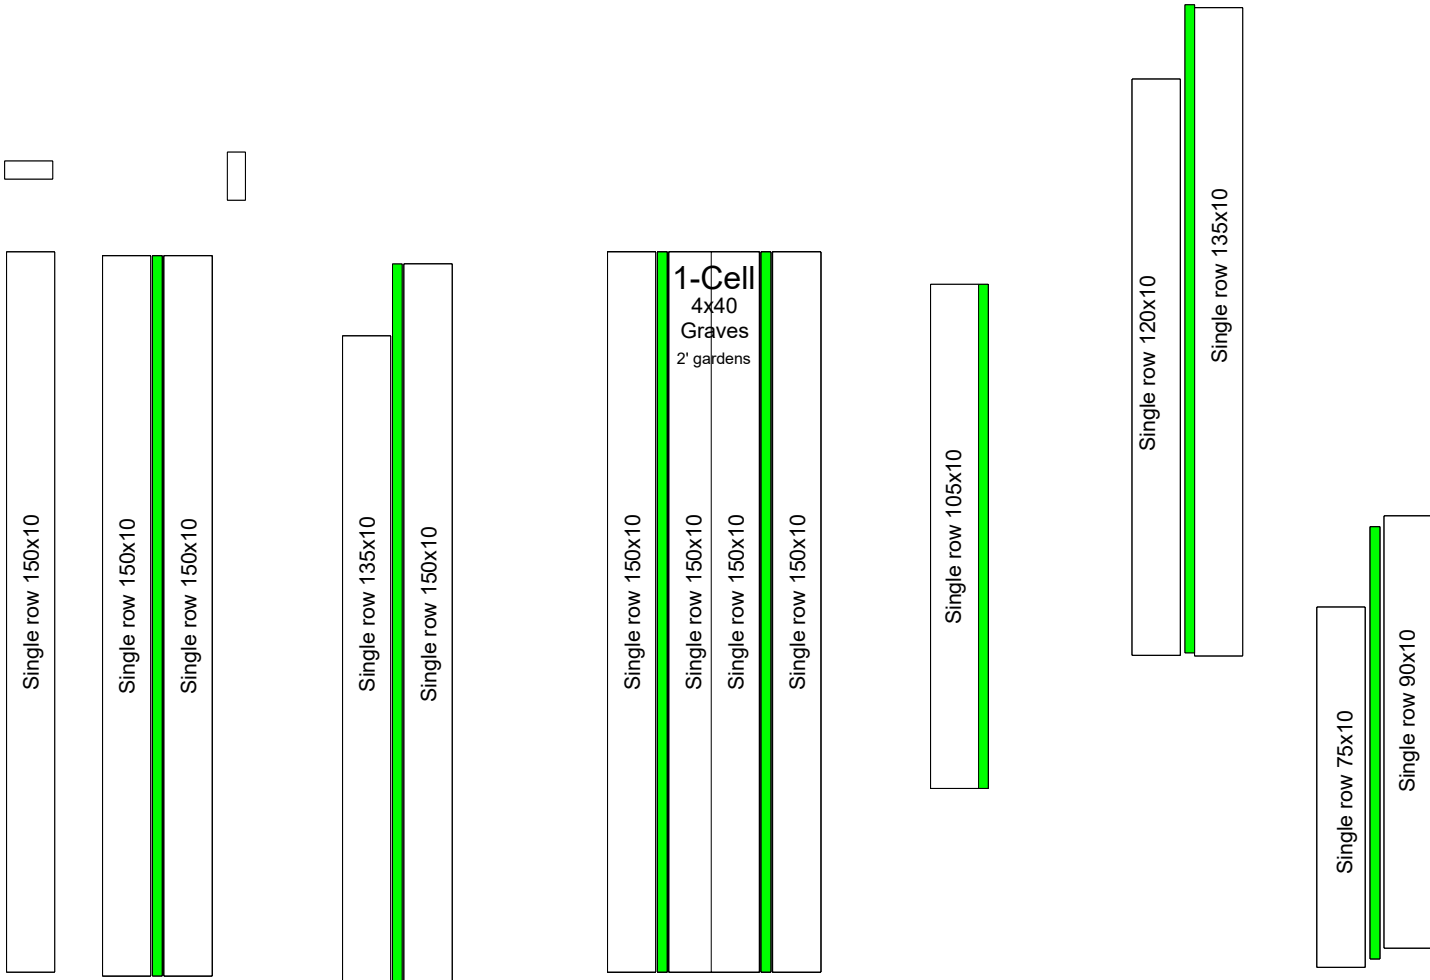

165' = 44 graves
180' = 48 graves
195' = 52 graves
210' = 56 graves
225' = 60 graves

Single Grave: 10'x3.75'
East section: depth 40 graves, using 150'
Use 15' increments (=4 graves)
135' = 36 graves
120' = 32 graves

105' = 28 graves
90' = 24 graves
75' = 20 graves
60' = 16 graves
45' = 12 graves

