



WETLAND PERMIT PLAN

MAPLEWOOD CEMETERY

HENRIETTA, NEW YORK

LEVEL SPREADER DETAIL

SCALE: 1"=20'-0"

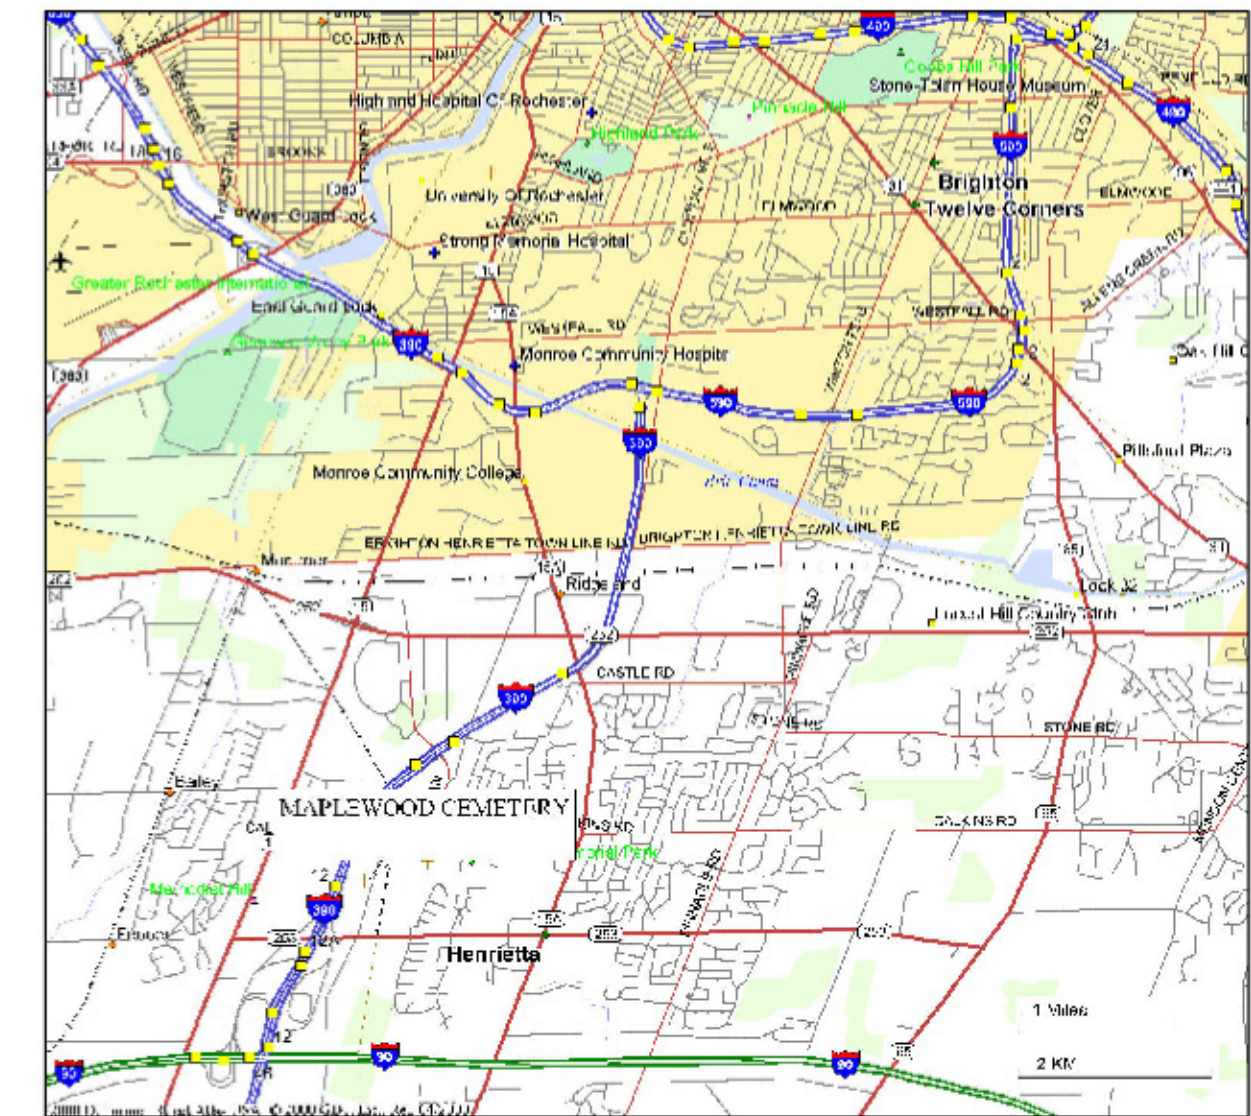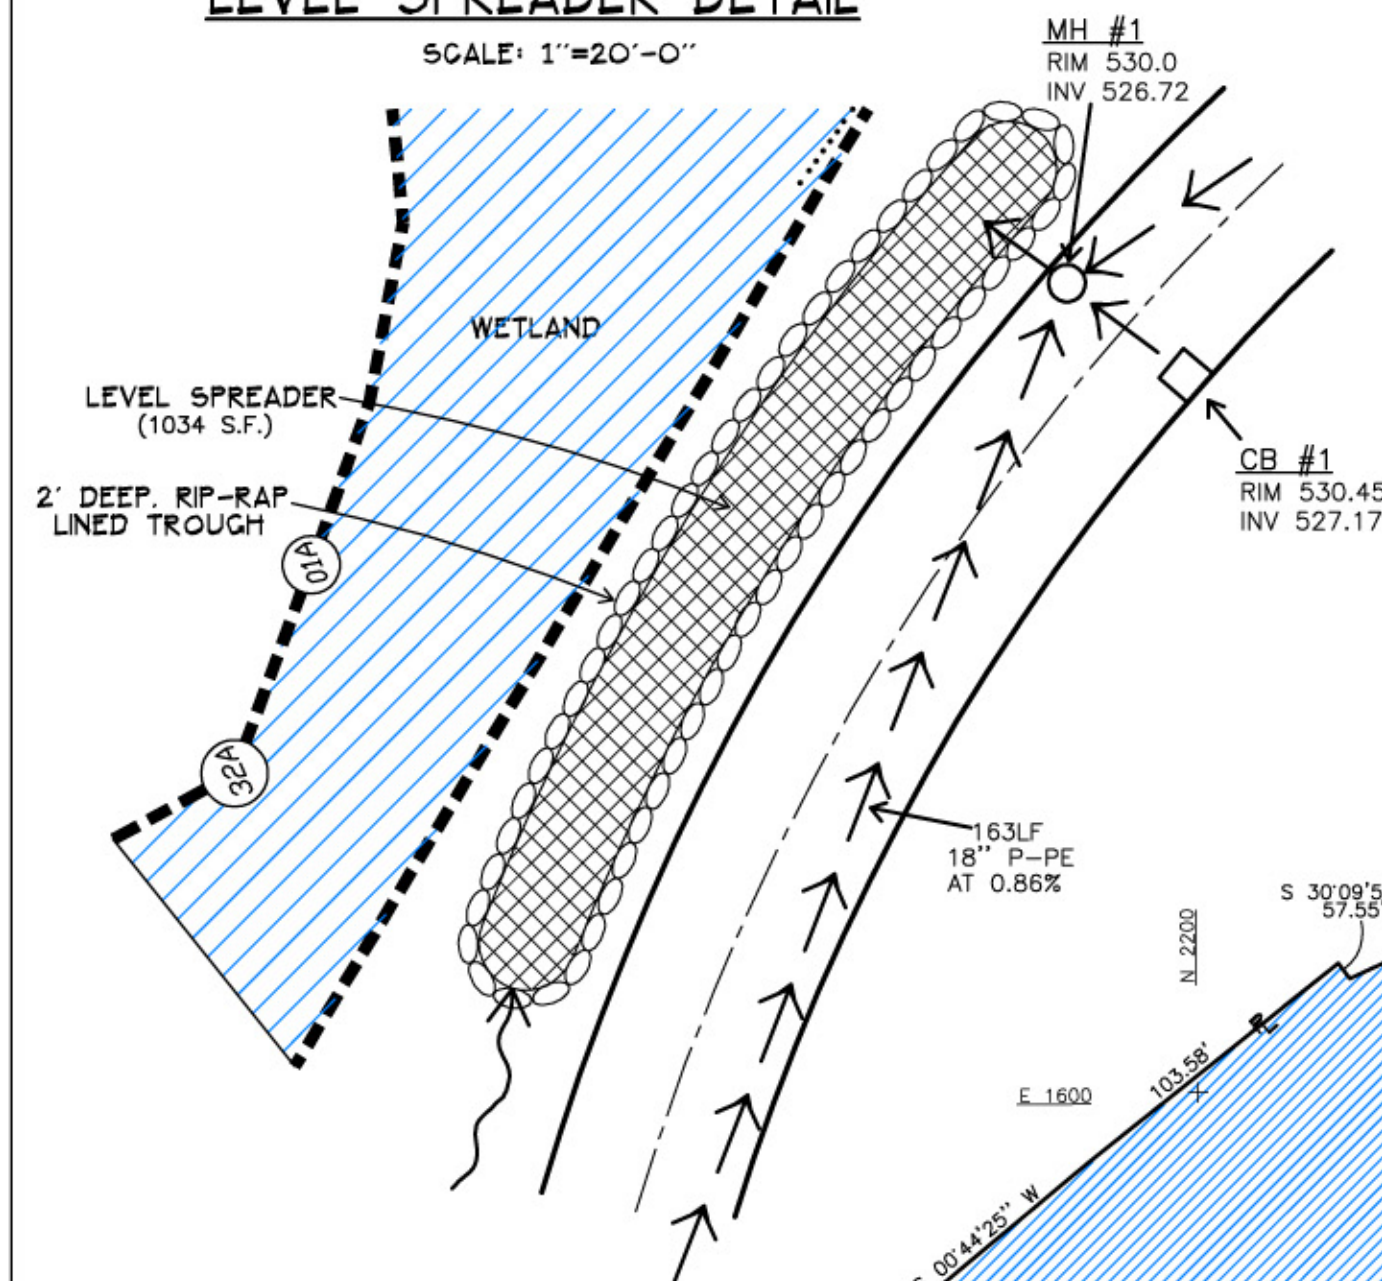

LOCATION MAP


SCALE: NONE

KEY

- DELINEATED WETLAND
- WETLAND REQUEST FOR FILLING (0.08 ACRES)
- SETBACK REQUEST FOR FILLING (0.84 ACRES)
- EXISTING SETBACKS IN DEVELOPED AREAS (1.33 ACRES)

LEGEND

- APPROXIMATE PROPERTY LINE LOCATION
- EXISTING TREE LOCATION
- EXISTING CONTOUR
- PROPOSED CONTOURS
- EXISTING SWALE/DITCH
- PROPOSED SWALE/DITCH
- PROPOSED DRAINAGE PIPE
- EXISTING LAWN EDGE
- LIMIT OF FILL
- GREYER AND WARD, INC. SHOT LOCATION
- TEST HOLE LOCATION
- EXISTING YARD HYDRANT
- PROPOSED DRAINAGE RECEIVERS
- PROPOSED ASPHALT ROAD (35.215±f)
- 100' PERMITTED FILL AREA TOWN OF HENRIETTA 4/10/06
- DELINEATED WETLAND

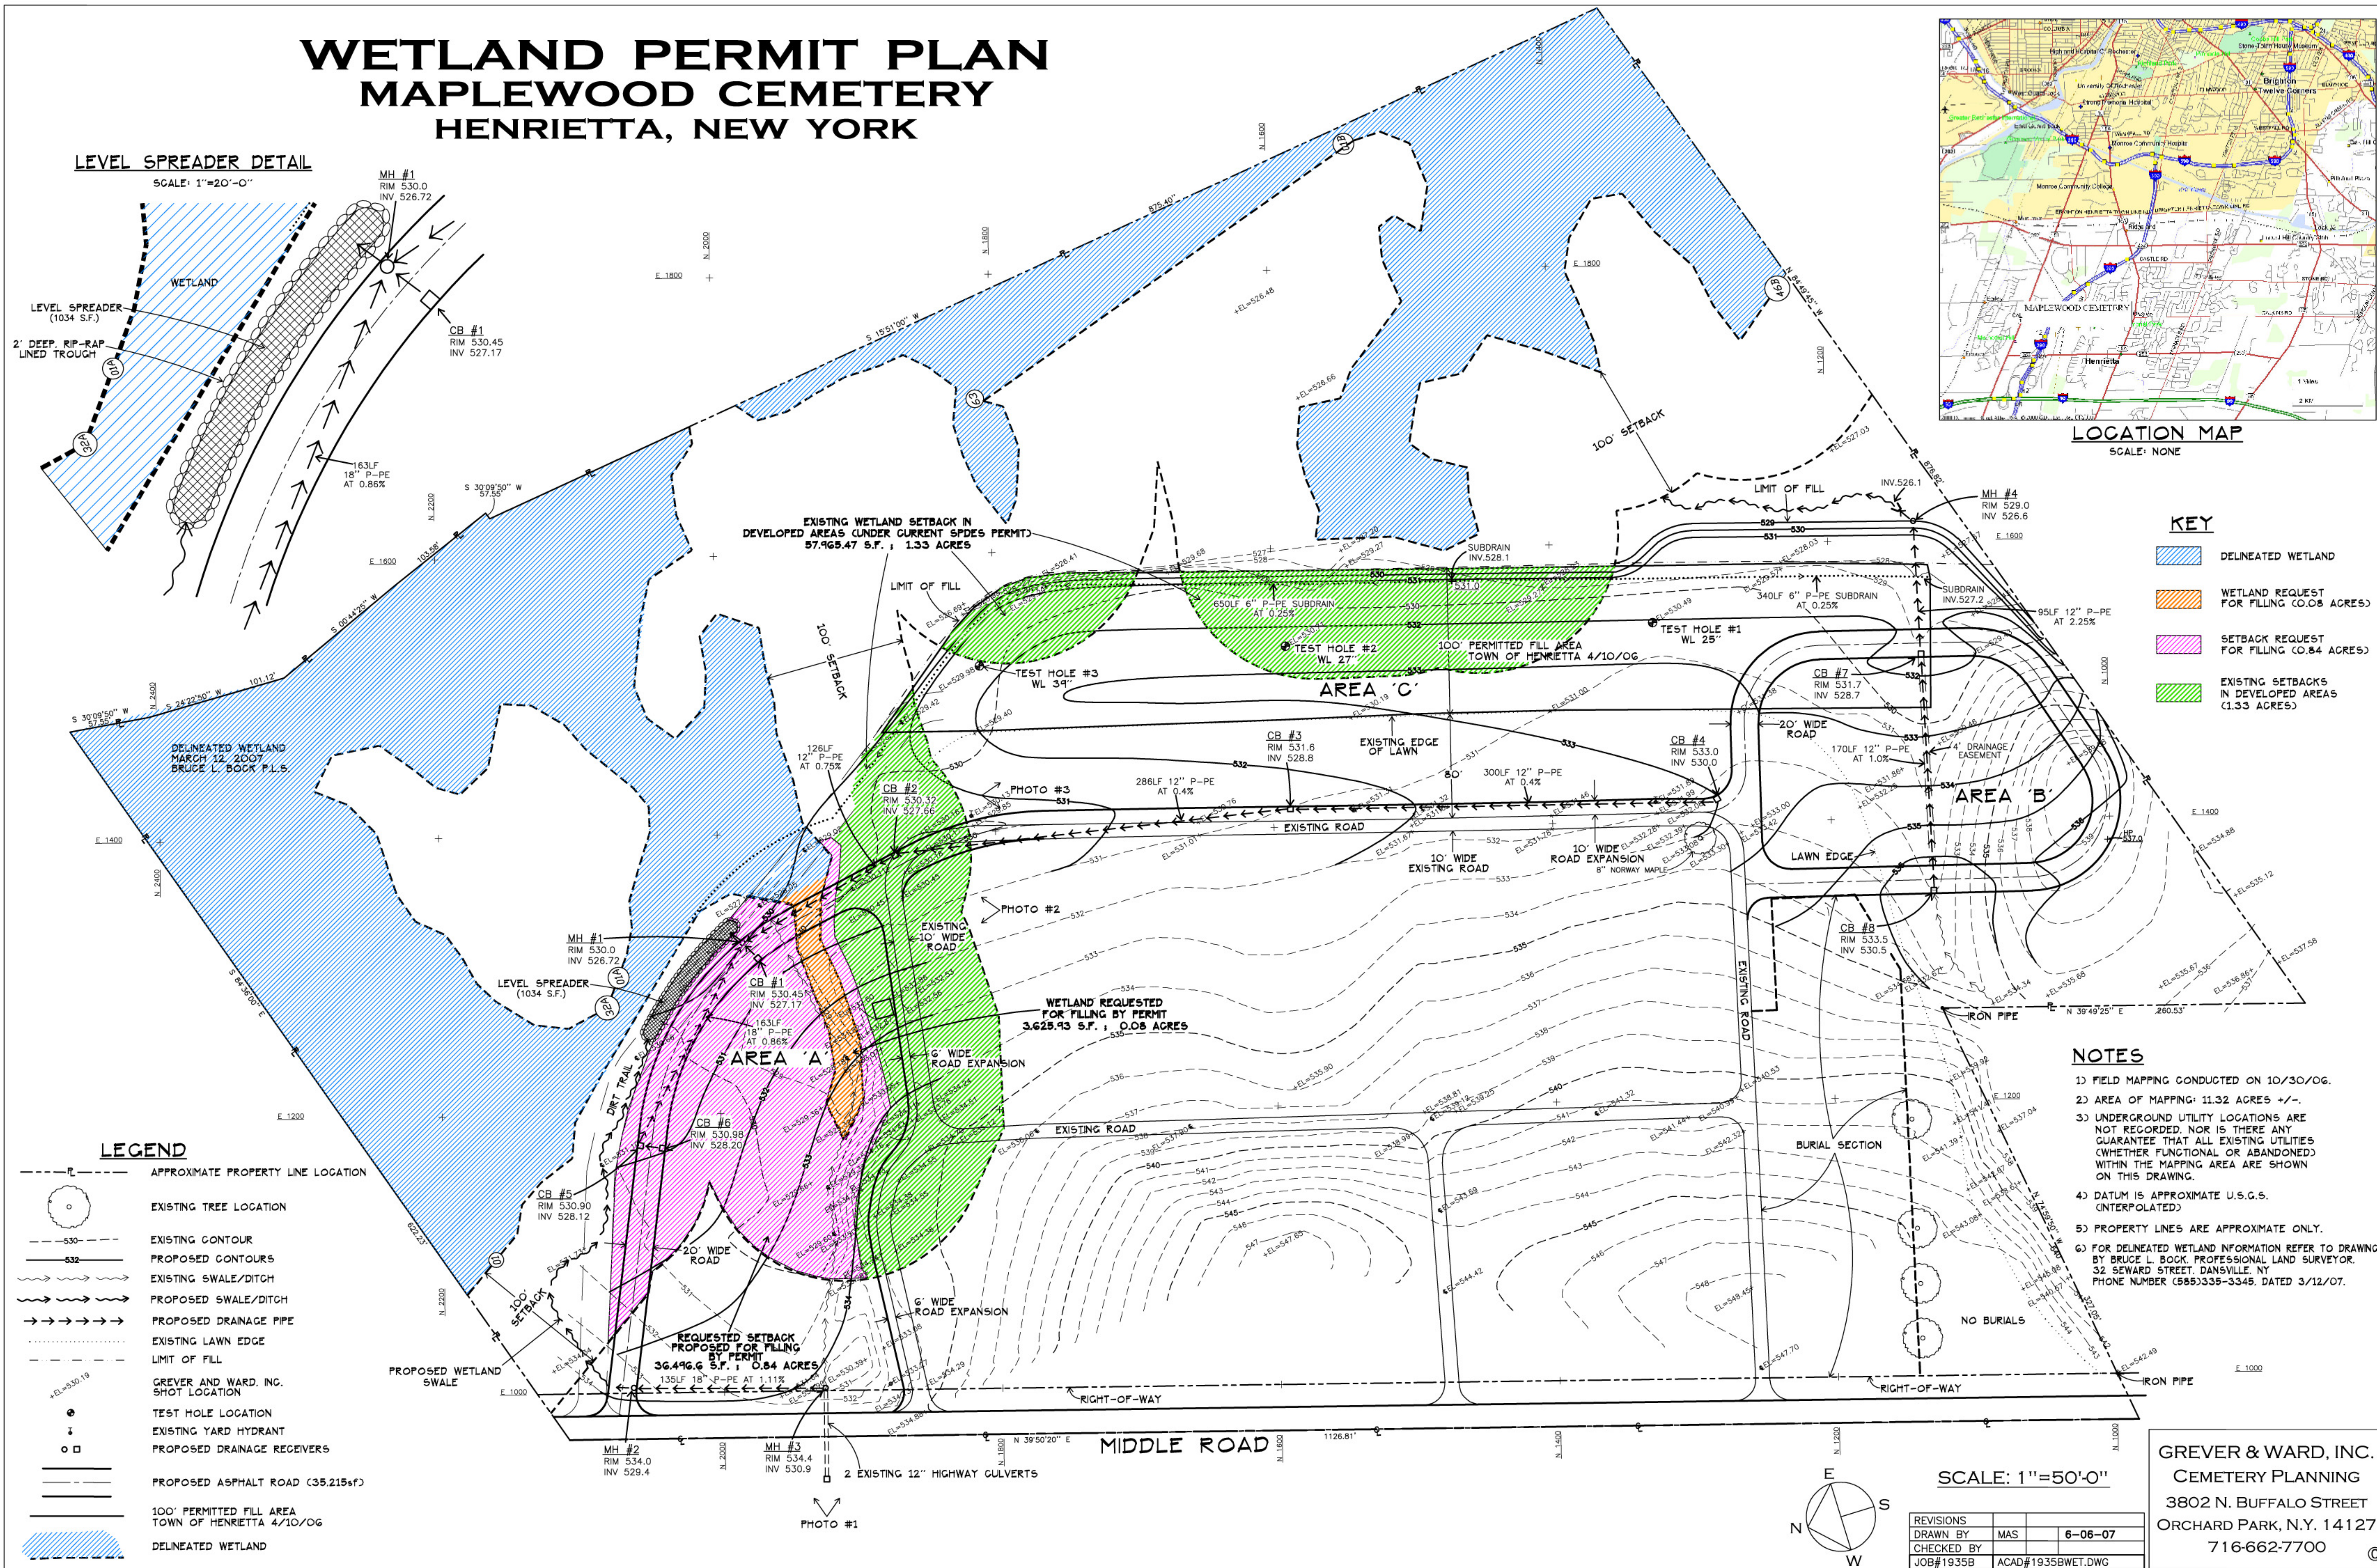

NOTES

- 1) FIELD MAPPING CONDUCTED ON 10/30/06.
- 2) AREA OF MAPPING: 11.32 ACRES +/-.
- 3) UNDERGROUND UTILITY LOCATIONS ARE NOT RECORDED, NOR IS THERE ANY GUARANTEE THAT ALL EXISTING UTILITIES (WHETHER FUNCTIONAL OR ABANDONED) WITHIN THE MAPPING AREA ARE SHOWN ON THIS DRAWING.
- 4) DATUM IS APPROXIMATE U.S.G.S. (INTERPOLATED)
- 5) PROPERTY LINES ARE APPROXIMATE ONLY.
- 6) FOR DELINEATED WETLAND INFORMATION REFER TO DRAWING BY BRUCE L. BOCK, PROFESSIONAL LAND SURVEYOR, 32 SEWARD STREET, DANVILLE, NY, PHONE NUMBER (585)335-3345, DATED 3/12/07.

SCALE: 1"=50'-0"

REVISIONS		
DRAWN BY	MAS	6-06-07
CHECKED BY		
JOB#1935B	ACAD#1935BWET.DWG	

GREYER & WARD, INC.
CEMETERY PLANNING
3802 N. BUFFALO STREET
ORCHARD PARK, N.Y. 14127
716-662-7700