


Diagram illustrating the layout of a 15' x 30' lot, showing the placement of monuments, grave designations, and corner markers.


Lot Dimensions: 15' x 30'

Layout Details:

- Numbered Lot Corner Marker (upper left corner):** Located at the top-left corner of the lot.
- Upright Memorial:** Located at the top-right corner of the lot.
- Numbered Grave Designation:** Located at the top-right corner of the lot, adjacent to the upright memorial.
- Memorial Foundation (typically 14" wide):** Located at the top-right corner of the lot, adjacent to the upright memorial.
- Vault (34"x90"+/-):** Located at the bottom-right corner of the lot.
- Blank Lot Corner Marker:** Located at the bottom-right corner of the lot.
- Monument Placement:** Monuments are placed in a grid pattern, with 12 monuments in the top row and 12 monuments in the bottom row. The monuments are numbered 1 through 12 in the top row and 13 through 24 in the bottom row.
- Clear Space:** 8"-10" ± clear space between monuments.
- Grave Designations:** Grave designations are numbered 1 through 12 in the top row and 13 through 24 in the bottom row.
- Foundation Width:** The foundation width is typically 14" wide.
- Corner Markers:** The corner markers are placed at the corners of the lot, with the blank lot corner marker at the bottom-right corner.

GRAVE SIZE: 3'-9" x 10'-0"
SCALE : 1"=10'

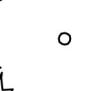	EXISTING TREE
	EXISTING TREE TO BE REMOVED
	PLANNED UPRIGHT MONUMENT
	EXISTING CATCH BASIN
	EXISTING BOULDER
	EXISTING HYDRANT
	POINT OF CURVATURE OR TANGENCY

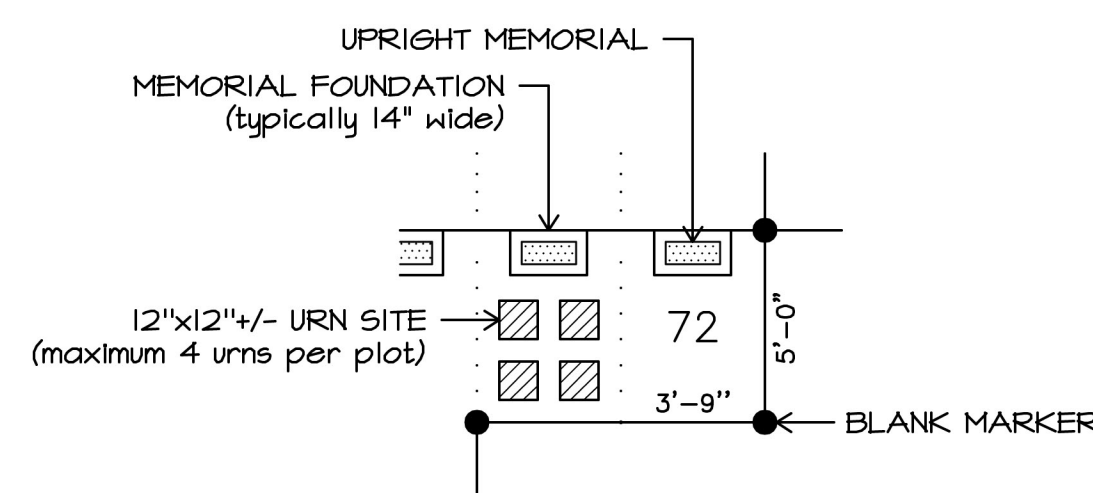

PLOT SIZE: 3'-9" x 5'-0"
SCALE : 1"=5'

760 MONUMENTED GRAVES
4 MONUMENTED CREMATION PLOTS

CLIENT SIGNATURE / DATE

PLEASE RETURN THIS APPROVAL BY MAIL OR
EMAIL TO GREVER & WARD, INC. AT
INFO@GREVERANDWARD.COM

- 1) GRAVE SIZE IS 3'-4" X 10'-0".
- 2) CREMATION PLOT SIZE IS 3'-4" X 5'-0".
- 3) PAVEMENT EDGE TO LOT RESERVATION IS 3'-0" MINIMUM.
- 4) AREA OF DESIGN: 2.03 ACRES+/-.
- 5) UNDERGROUND UTILITY LOCATIONS ARE NOT RECORDED, NOR IS THERE ANY GUARANTEE THAT ALL EXISTING UTILITIES (WHETHER ABOVE GROUND OR ABANDONED) WITHIN THE PLANNING AREA ARE SHOWN ON THIS DRAWING.
- 6) THE OWNER IS RESPONSIBLE FOR OBTAINING ANY NECESSARY APPROVALS OR PERMITS FOR THE DEVELOPMENT OF THE SITE. STORMWATER MANAGEMENT DESIGN BY A LICENSED ENGINEER IS REQUIRED PRIOR TO DEVELOPMENT OR ANY SITE DISTURBANCE.



**GREVER &
WARD, INC.**
CEMETERY PLANNING
3802 N. BUFFALO STREET
ORCHARD PARK, N.Y. 14127
716-662-7700 ©

DISCLAIMER
THE DATA CONTAINED IN THIS ELECTRONIC DOCUMENT IS PROVIDED AS A COURTESY TO OTHER PROFESSIONALS IN THEIR PERFORMANCE OF WORK ON THIS PROJECT. IT IS REQUESTED THAT THIS DATA MAY BE CHANGED OR UPDATED SUBSEQUENT TO THIS TRANSMITTAL. A SEALED AND SIGNED HARD COPY OF THE REFERENCED DATA IS THE ONLY ACCURATE RECORD OF THE WORK AND SHOULD BE REFERRED TO FOR ACCURACY OF THE DATA CONTAINED THEREIN. THE DATA CONTAINED IN THIS DOCUMENT MAY NOT BE ALTERED OR REPRODUCED WITHOUT THE APPROVAL AND WRITTEN CONSENT OF GSE&C & WARD, INC.

ID RD S c.	REVISIONS			
		GJH		3-24-26
	DRAWN BY	GJH		1-16-26
	CHECKED BY	TJI		CHECKLIST
	JOB#2853D	ACAD#2853D.DWG		