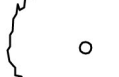



Diagram illustrating the layout of a 15' x 10' lot, showing grave designations, memorials, foundations, vaults, and corner markers.

Key features and dimensions:

- Lot Dimensions:** 15' x 10'.
- Clearance:** 8"-10" ± CLEAR SPACE BETWEEN MONUMENTS.
- Grave Designations:** Numbered GRAVE DESIGNATION (1-12).
- Memorials:** UPRIGHT MEMORIAL.
- Foundations:** MEMORIAL FOUNDATION (typically 14" wide).
- Vault:** VAULT (34"x90"+/-).
- Corner Markers:** BLANK LOT CORNER MARKER (lower right corner).
- Dimensions:**
 - Grave width: 3'-4" (repeated 4 times).
 - Grave length: 15'-0" (total).
 - Grave spacing: 3'-4" (repeated 4 times).
 - Grave length: 15'-0" (total).

GRAVE SIZE: 3'-9" x 10'-0"
SCALE : 1"=10'

	EXISTING TREE
	EXISTING TREE TO BE REMOVED
	PLANNED UPRIGHT MONUMENT
	EXISTING CATCH BASIN
	EXISTING BOULDER
	EXISTING HYDRANT

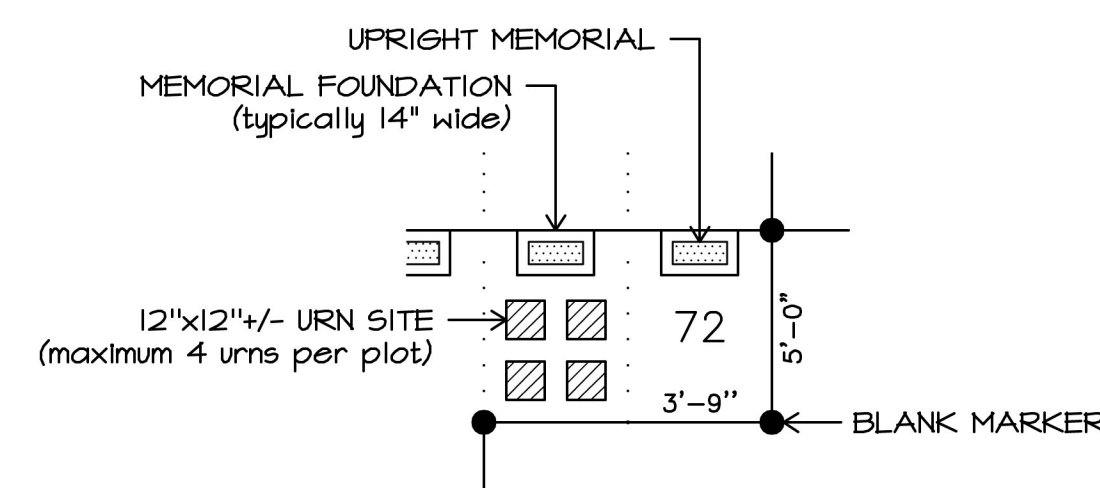

PLOT SIZE: 3'-9" x 5'-0"
SCALE : 1"=5'

SECTION L

798 MONUMENTED GRAVES
1 MONUMENTED CREMATION PLOT

SECTION M

760 MONUMENTED GRAVES
4 MONUMENTED CREMATION PLOTS


CLIENT SIGNATURE / DATE

PLEASE RETURN THIS APPROVAL BY MAIL OR
EMAIL TO GREVER & WARD, INC. AT
INFO@GREVERANDWARD.COM

- 1) GRAVE SIZE IS 3'-4" X 10'-0".
- 2) CREMATION PLOT SIZE IS 3'-4" X 5'-0".
- 3) PAVEMENT EDGE TO LOT RESERVATION IS 3'-0" MINIMUM.
- 4) AREA OF DESIGN: 2.03 ACRES+/-.
- 5) UNDERGROUND UTILITY LOCATIONS ARE NOT RECORDED, NOR IS THERE ANY GUARANTEE THAT ALL EXISTING UTILITIES (WHETHER FUNCTIONAL OR ABANDONED) WITHIN THE PLANNING AREA ARE SHOWN ON THIS DRAINING.
- 6) THE OWNER IS RESPONSIBLE FOR OBTAINING ANY NECESSARY APPROVALS OR PERMITS FOR THE DEVELOPMENT OF THE SITE. A REGISTERED PROFESSIONAL DESIGN BY A LICENSED ENGINEER IS REQUIRED PRIOR TO DEVELOPMENT OR ANY SITE DISTURBANCE.

DISCLAIMER
THE DATA CONTAINED IN THIS ELECTRONIC DOCUMENT IS PROVIDED AS A COURTESY TO OTHER PROFESSIONALS IN THEIR PERFORMANCE OF WORK ON THIS PROJECT. IT IS ADVISED THAT THIS DATA MAY BE CHANGED OR UPDATED SUBSEQUENT TO THIS TRANSMITTAL. A SEALED AND SIGNED HARD COPY OF THE REFERENCED DATA IS THE ONLY ACCURATE RECORD OF THE WORK AND SHOULD BE REFERRED TO FOR ACCURACY OF THE DATA CONTAINED THEREIN. THE DATA CONTAINED IN THIS DOCUMENT MAY NOT BE ALTERED OR REPRODUCED WITHOUT THE APPROVAL AND WRITTEN CONSENT OF GEBER & WARD, INC.

RD ORD #S NC.	REVISIONS			
	DRAWN BY	GJH		3-25-26
	CHECKED BY	TJL		CHECKLIST
	JOB#2853D	ACAD#2853D	Sheet 1 of 2 DWG	

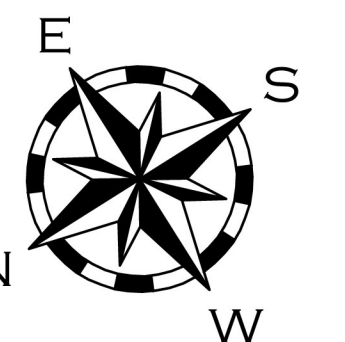

GRAPHIC SCALE



A horizontal scale bar with alternating black and white segments. It is marked with '0'', '5'', '10'', '20'', and '40''.

**GREVER &
WARD, INC.**
CEMETERY PLANNING
3802 N. BUFFALO STREET
ORCHARD PARK, N.Y. 14127
716-662-7700 ©