
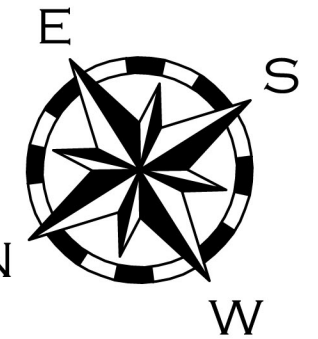



REVIEW PLAN
SECTIONS L AND M
ROAD LAYOUT
MAPLEWOOD CEMETERY
HENRIETTA, NEW YORK

LEGEND

- EXISTING TREE
- EXISTING TREE TO BE REMOVED
- PLANNED UPRIGHT MONUMENT
- EXISTING CATCH BASIN
- EXISTING BOULDER
- EXISTING HYDRANT
- POINT OF CURVATURE OR TANGENCY

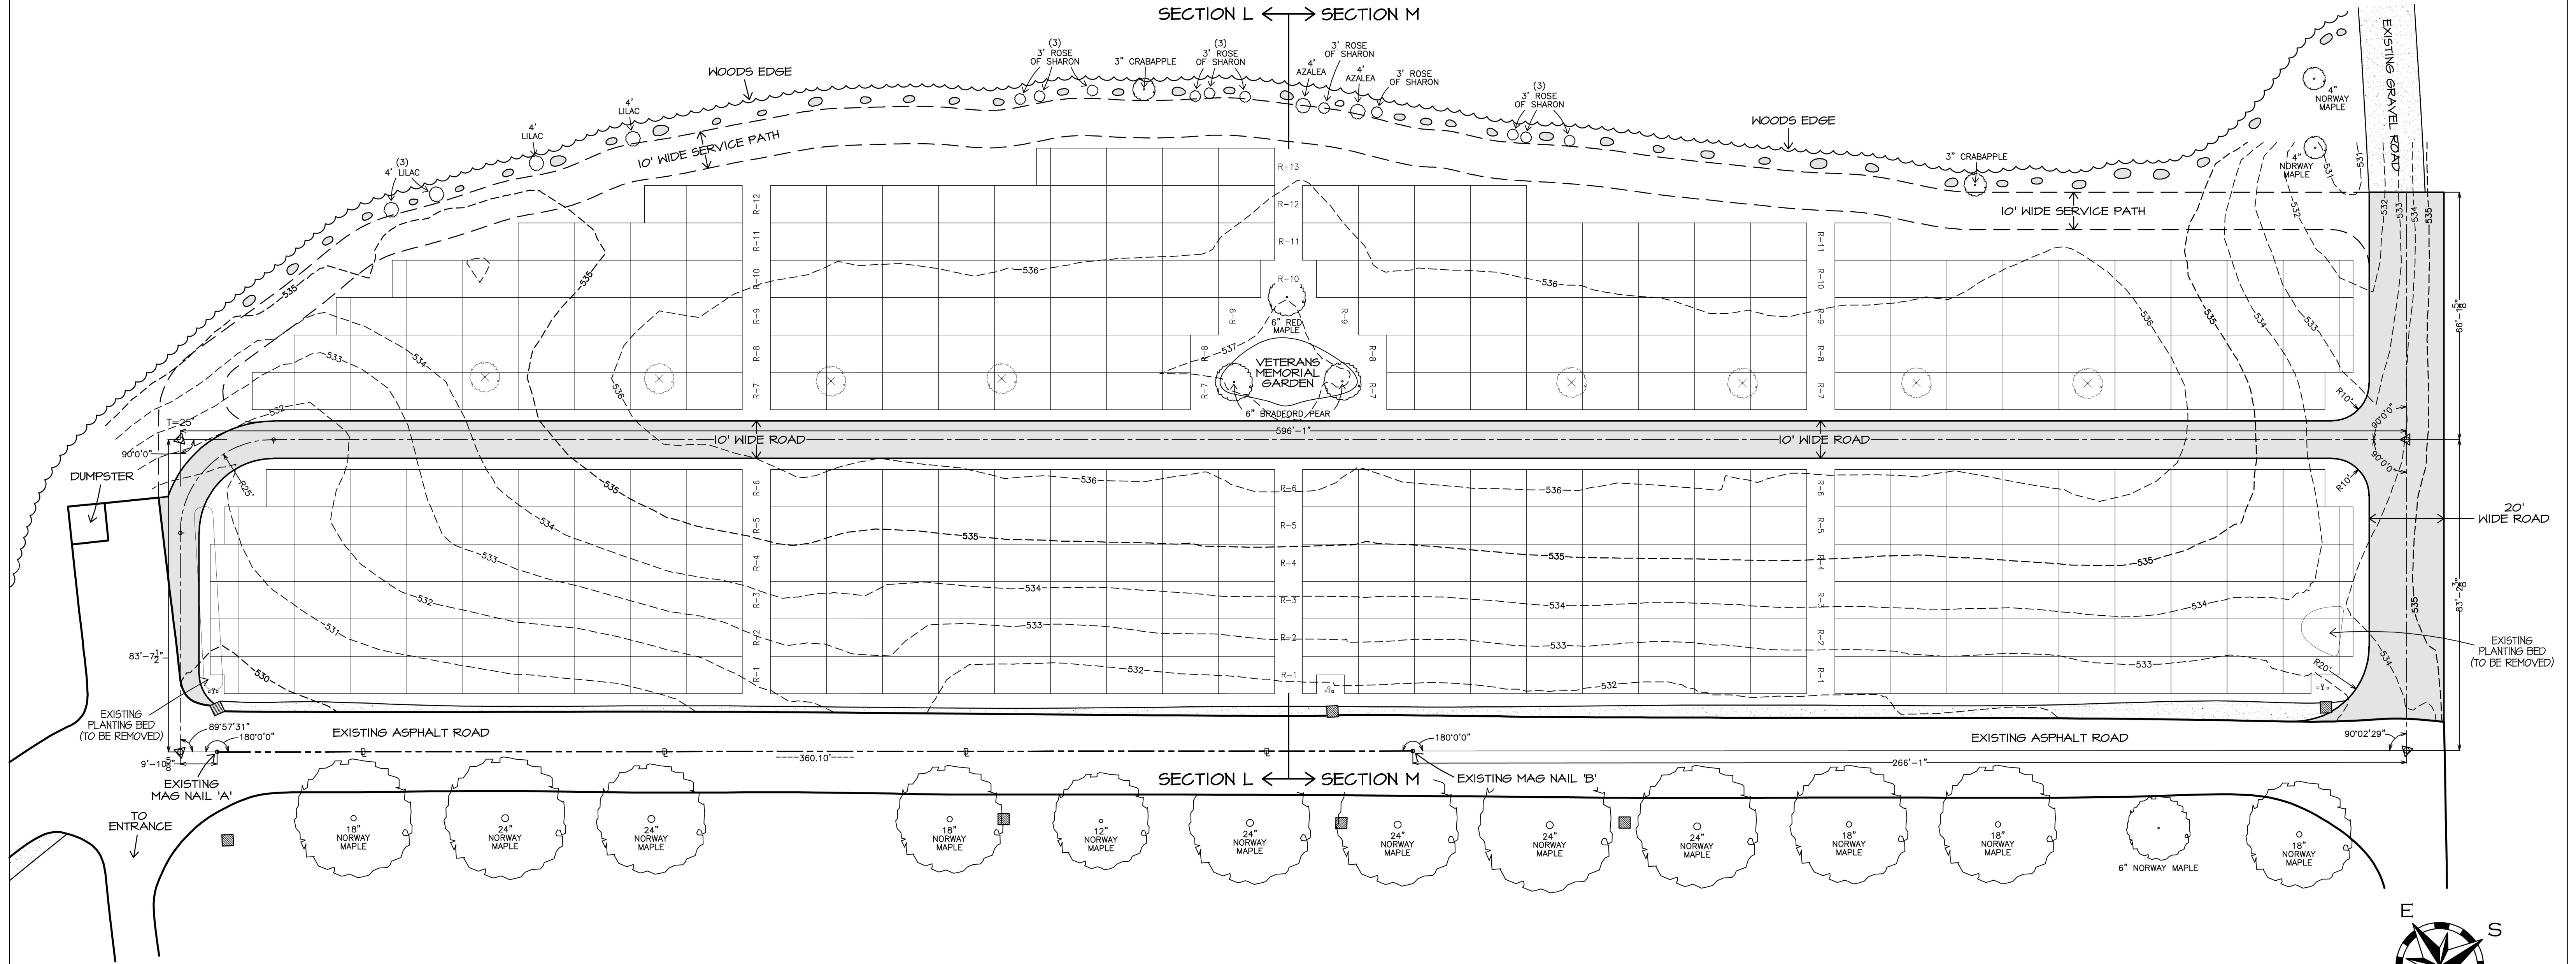

SCALE: 1"=20'-0"

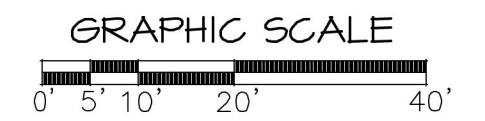

SHEET 2 OF 2

NOTES

- 1) AREA OF DESIGN: 2.03 ACRES+/-.
- 2) UNDERGROUND UTILITY LOCATIONS ARE NOT RECORDED, NOR IS THERE ANY GUARANTEE THAT ALL EXISTING UTILITIES (WHETHER FUNCTIONAL OR ABANDONED) WITHIN THE PLANNING AREA ARE SHOWN ON THIS DRAWING.
- 3) THE OWNER IS RESPONSIBLE FOR OBTAINING ANY NECESSARY APPROVALS OR PERMITS FOR THE DEVELOPMENT OF THE SITE. STORMWATER MANAGEMENT DESIGN BY A LICENSED ENGINEER IS REQUIRED PRIOR TO DEVELOPMENT OR ANY SITE DISTURBANCE.

CLIENT APPROVAL / CONDITIONAL APPROVAL
THIS REVIEW PLAN IS APPROVED FOR FINAL PLANS WITH THE CLIENT'S REVISIONS/REQUESTS NOTED IN RED ON THIS SHEET.

CLIENT SIGNATURE / DATE
PLEASE RETURN THIS APPROVAL BY MAIL OR EMAIL TO GREVER & WARD, INC. AT INFO@GREVERANDWARD.COM

DISCLAIMER
THE DATA CONTAINED IN THIS ELECTRONIC DOCUMENT IS PROVIDED AS A COURTESY TO OTHER PROFESSIONALS IN THEIR PERFORMANCE OF WORK ON THIS PROJECT. BE ADVISED THAT THIS DATA MAY BE CHANGED OR UPDATED SUBSEQUENT TO THIS TRANSMITTAL. A SEALED AND SIGNED HARD COPY OF THE REFERENCED DATA IS THE ONLY AUTHENTIC RECORD OF THE WORK AND SHOULD BE REFERRED TO FOR ACCURACY OF THE DATA CONTAINED THEREIN. THE DATA CONTAINED IN THIS DOCUMENT MAY NOT BE ALTERED OR REPRODUCED WITHOUT THE APPROVAL AND WRITTEN CONSENT OF GREVER & WARD, INC.

REVISIONS			
DRAWN BY	GJH	3-25-26	
CHECKED BY	TJI	CHECKLIST	
JOB#2853D	ACAD#2853D_Sheet 2 of 2.DWG		

GREVER & WARD, INC.
CEMETERY PLANNING
3802 N. BUFFALO STREET
ORCHARD PARK, N.Y. 14127
716-662-7700